






Reproduced from the Ordnance Survey Mapping with the permission of the Controller of H.M.S.O. Crown Copyright, Conwy County Borough Council, 100023380, 2020

NOTES


1. Do not scale from this drawing.
2. Any anomalies on this drawing should be brought to the attention of Conwy County Borough Council.
3. All dimensions are in millimetres and all levels in metres unless stated otherwise.
4. The drawing shall be read in conjunction with all relevant drawings for the scheme.
5. All dimensions shall be confirmed by the Contractor and any discrepancies brought to the attention of the Supervisor as soon as a discrepancy arises.
6. All levels shown on this drawing are nominal and must be checked/agreed prior to construction. All levels to be agreed with the supervisor.
7. 1.2m wide path, width to match existing with timber edgings, constructed of 25mm surface course, 55mm Binder course on 200mm Type 1 Sub Base.
8. Path to be reinstated with Type 1 sub base. Width of path varies from 2.8m to 4.8m.

KEY


First angle Projection

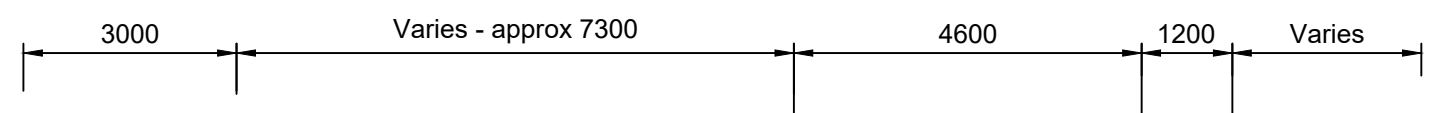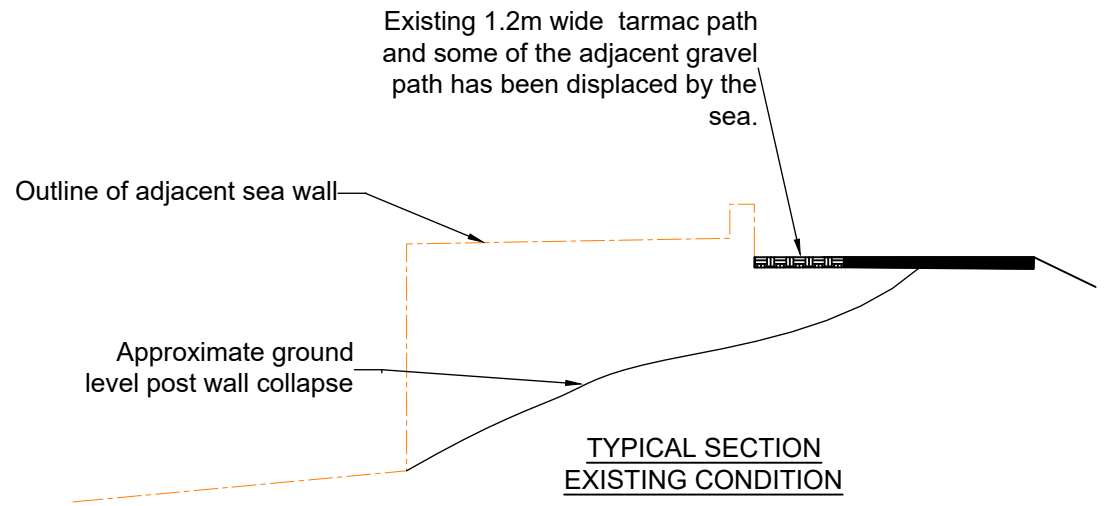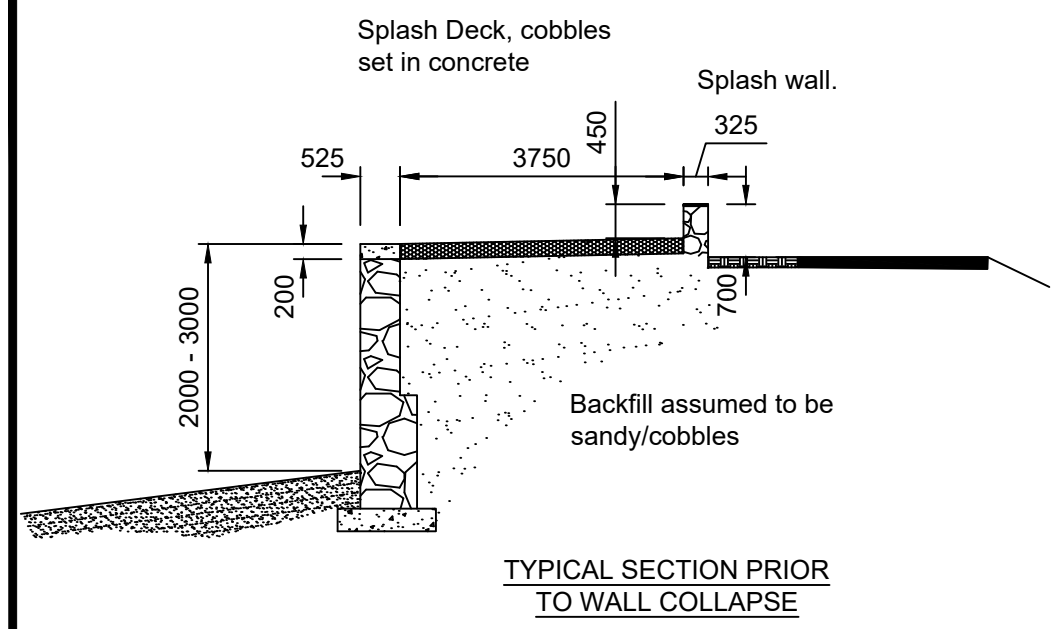

Proposed two layers of rock armour (limestone) Hma 1000/3000, in accordance with Section 6.8 'Rock Armour' and Section 6.9 'Geotextile Filters for Rock Armour' of the Maintenance of Coastal Defences Document

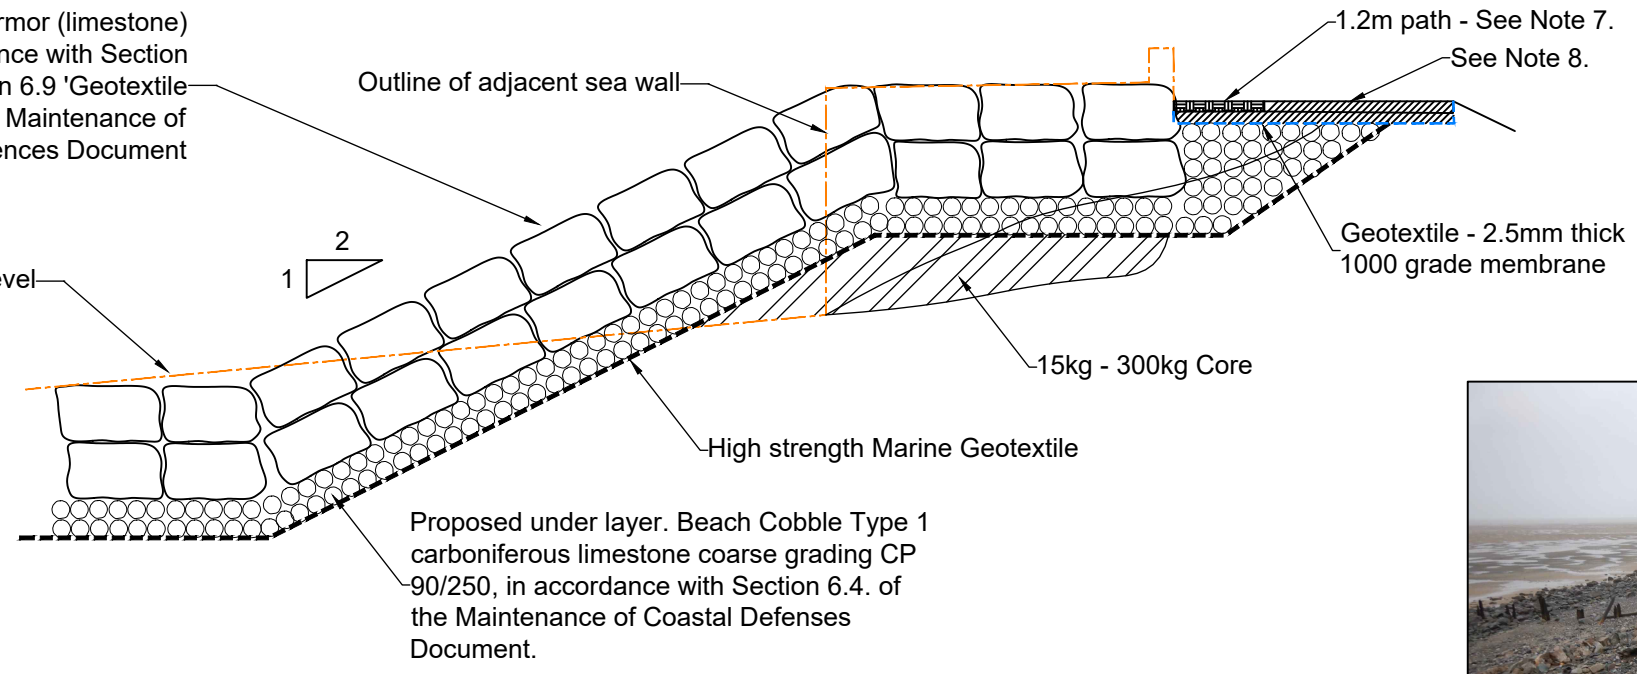

PROPOSED TYPICAL SECTION ROCK ARMOUR

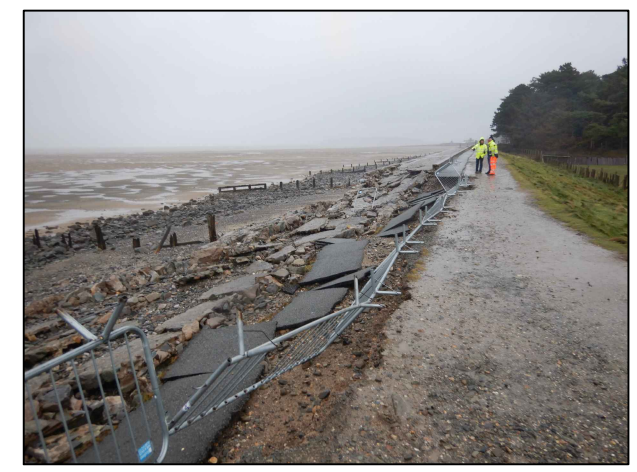

PHOTOS OF EXISTING COLLAPSED SEA WALL

REV	DETAIL	DRAWN	CHECKED	DATE
B	Footpath details added.	DT	DT	07/03/22
A	Wall height added	DT	DT	03/02/22

PROJECT
Llanfairfechan Sea Wall Repair

TITLE
Typical Cross Sections

CLIENT
**Conwy County Borough Council
FR & I**

SCALE @ A3:	DRAWN:	CHECKED:	APPROVED:	DWG STATUS:
1:100	JR DATE: 20/01/22	DT DATE: 20/01/22	DT DATE: 20-01-22	DRAFT

CONWY
CYNGOR BWRDEISTREF SIROL
COUNTY BOROUGH COUNCIL

ENVIRONMENT, ROADS & FACILITIES
G.B. Edwards BEng (Hons) CEng FICE
Head of Environment Roads & Facilities,
Mochdre Offices, Conwy Road,
Mochdre, LL28 5AB.
Tel. (01492) 575337
Fax. (01492) 575199

PROJECT Ref:	DRAWING No:	REV
ERCF2106S	/ 011	B